




DETALLE C
ESCALA 1:10

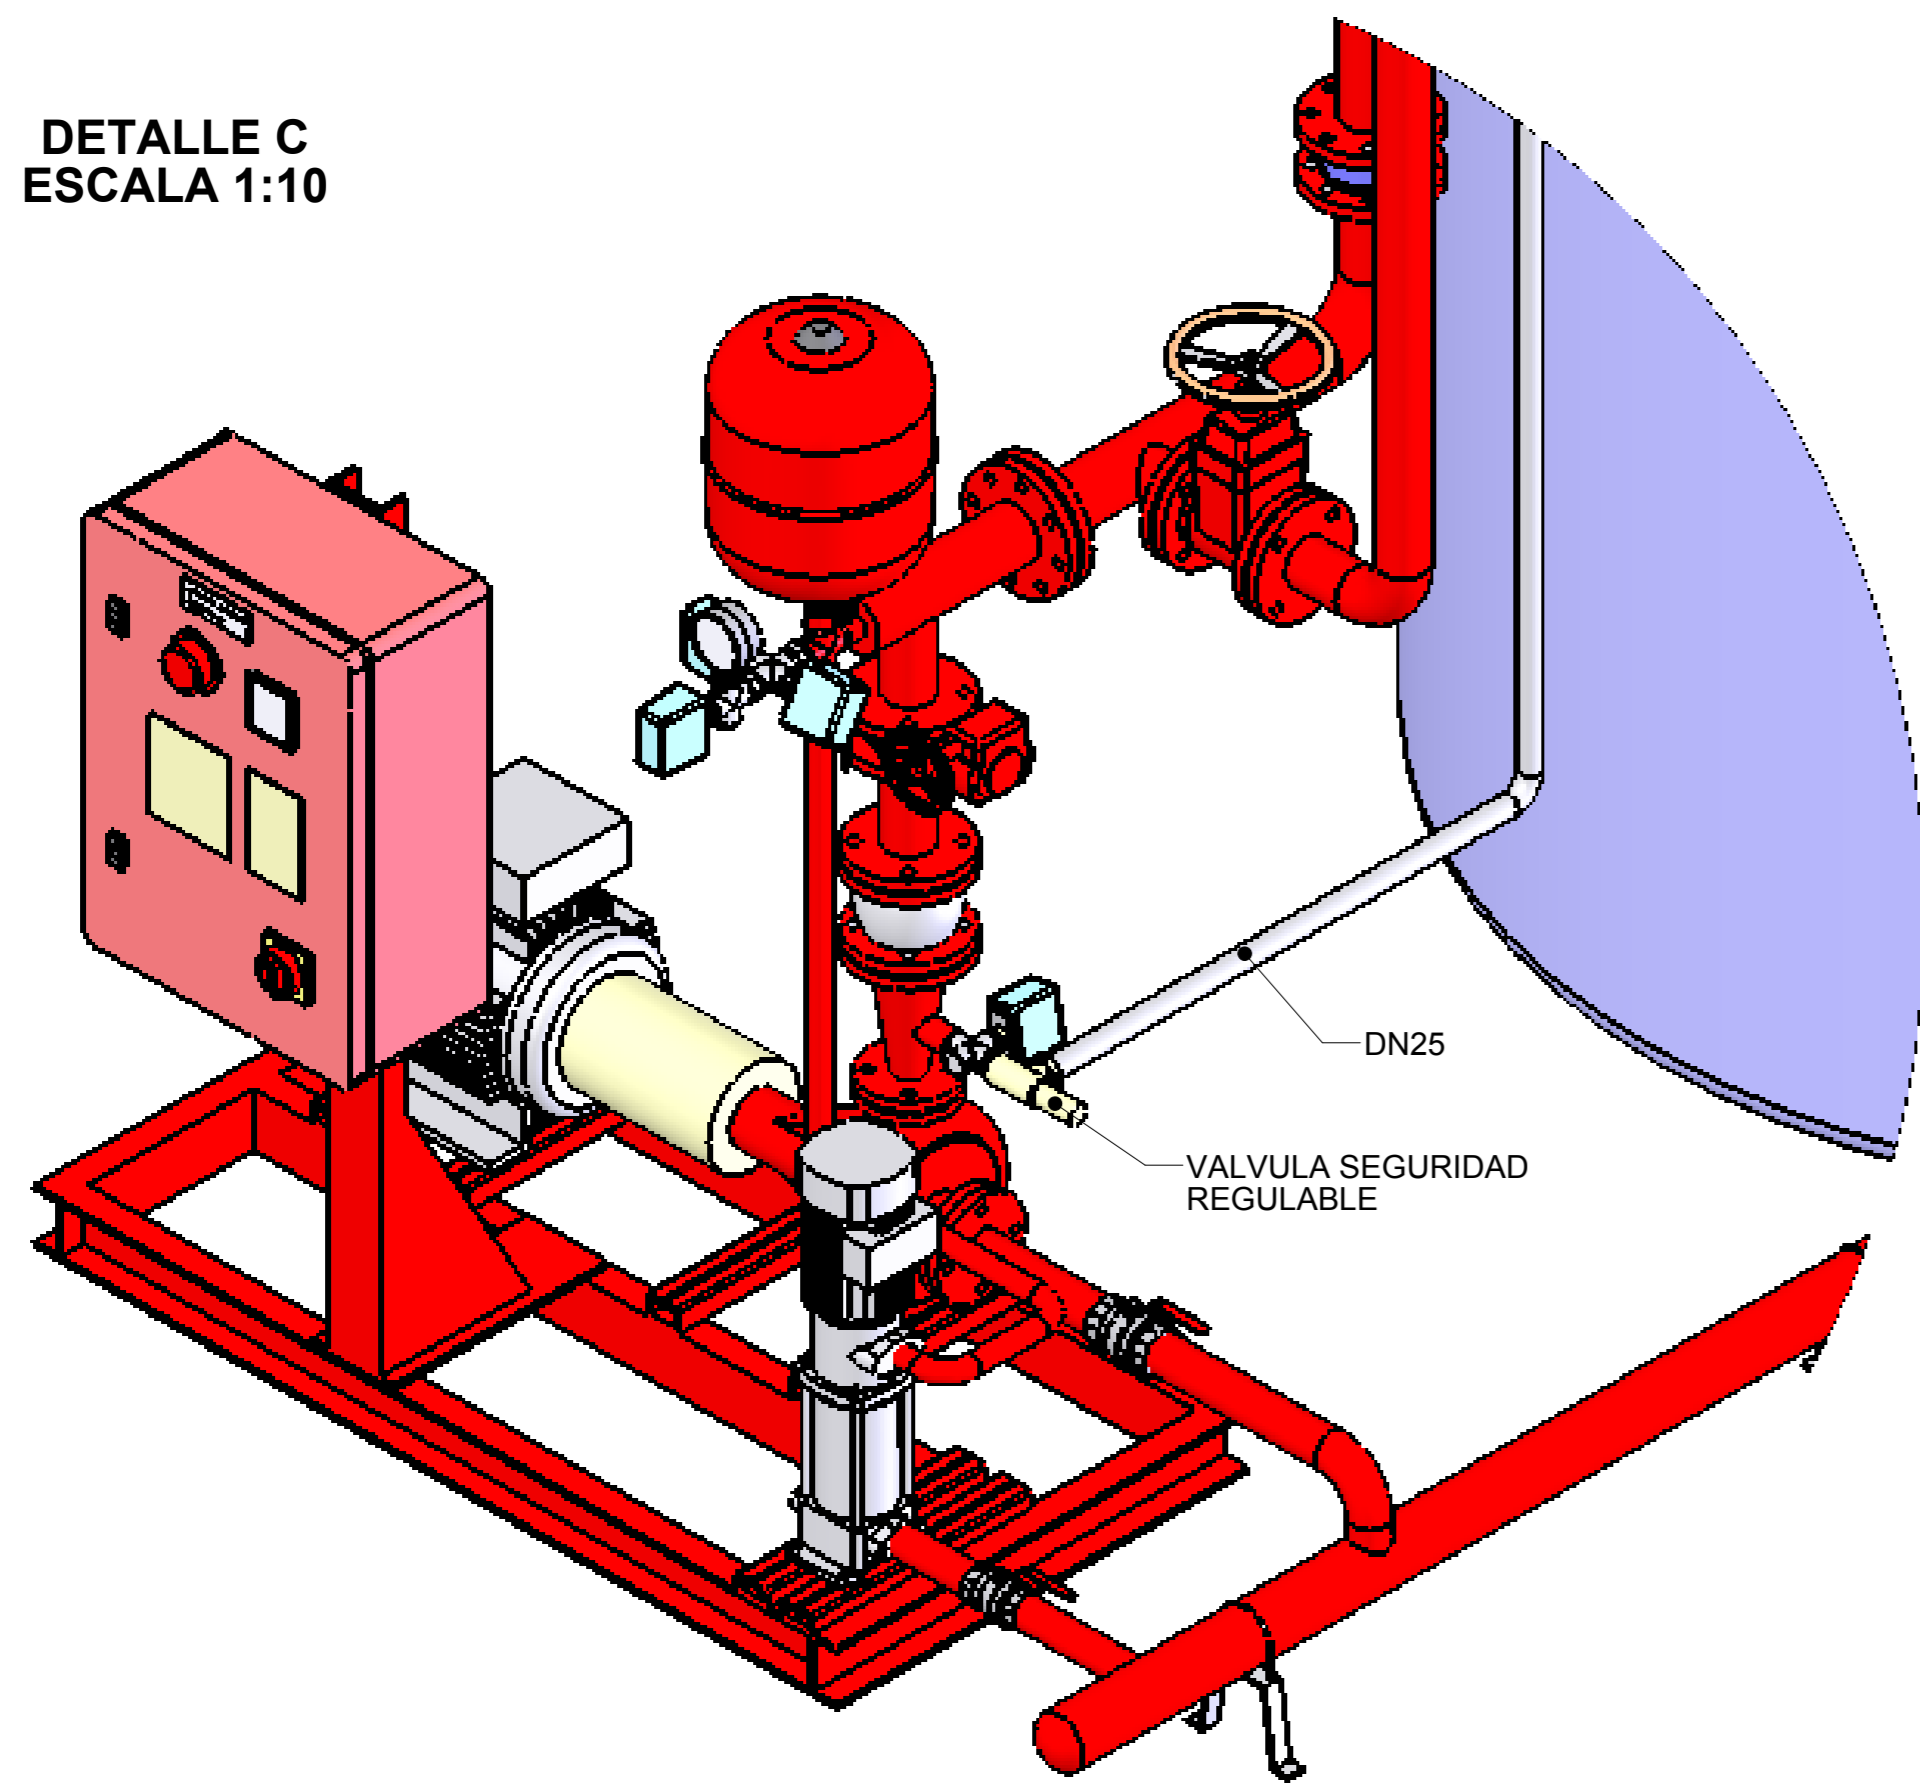

VISTA ISOMETRICA
ESCALA 1:20

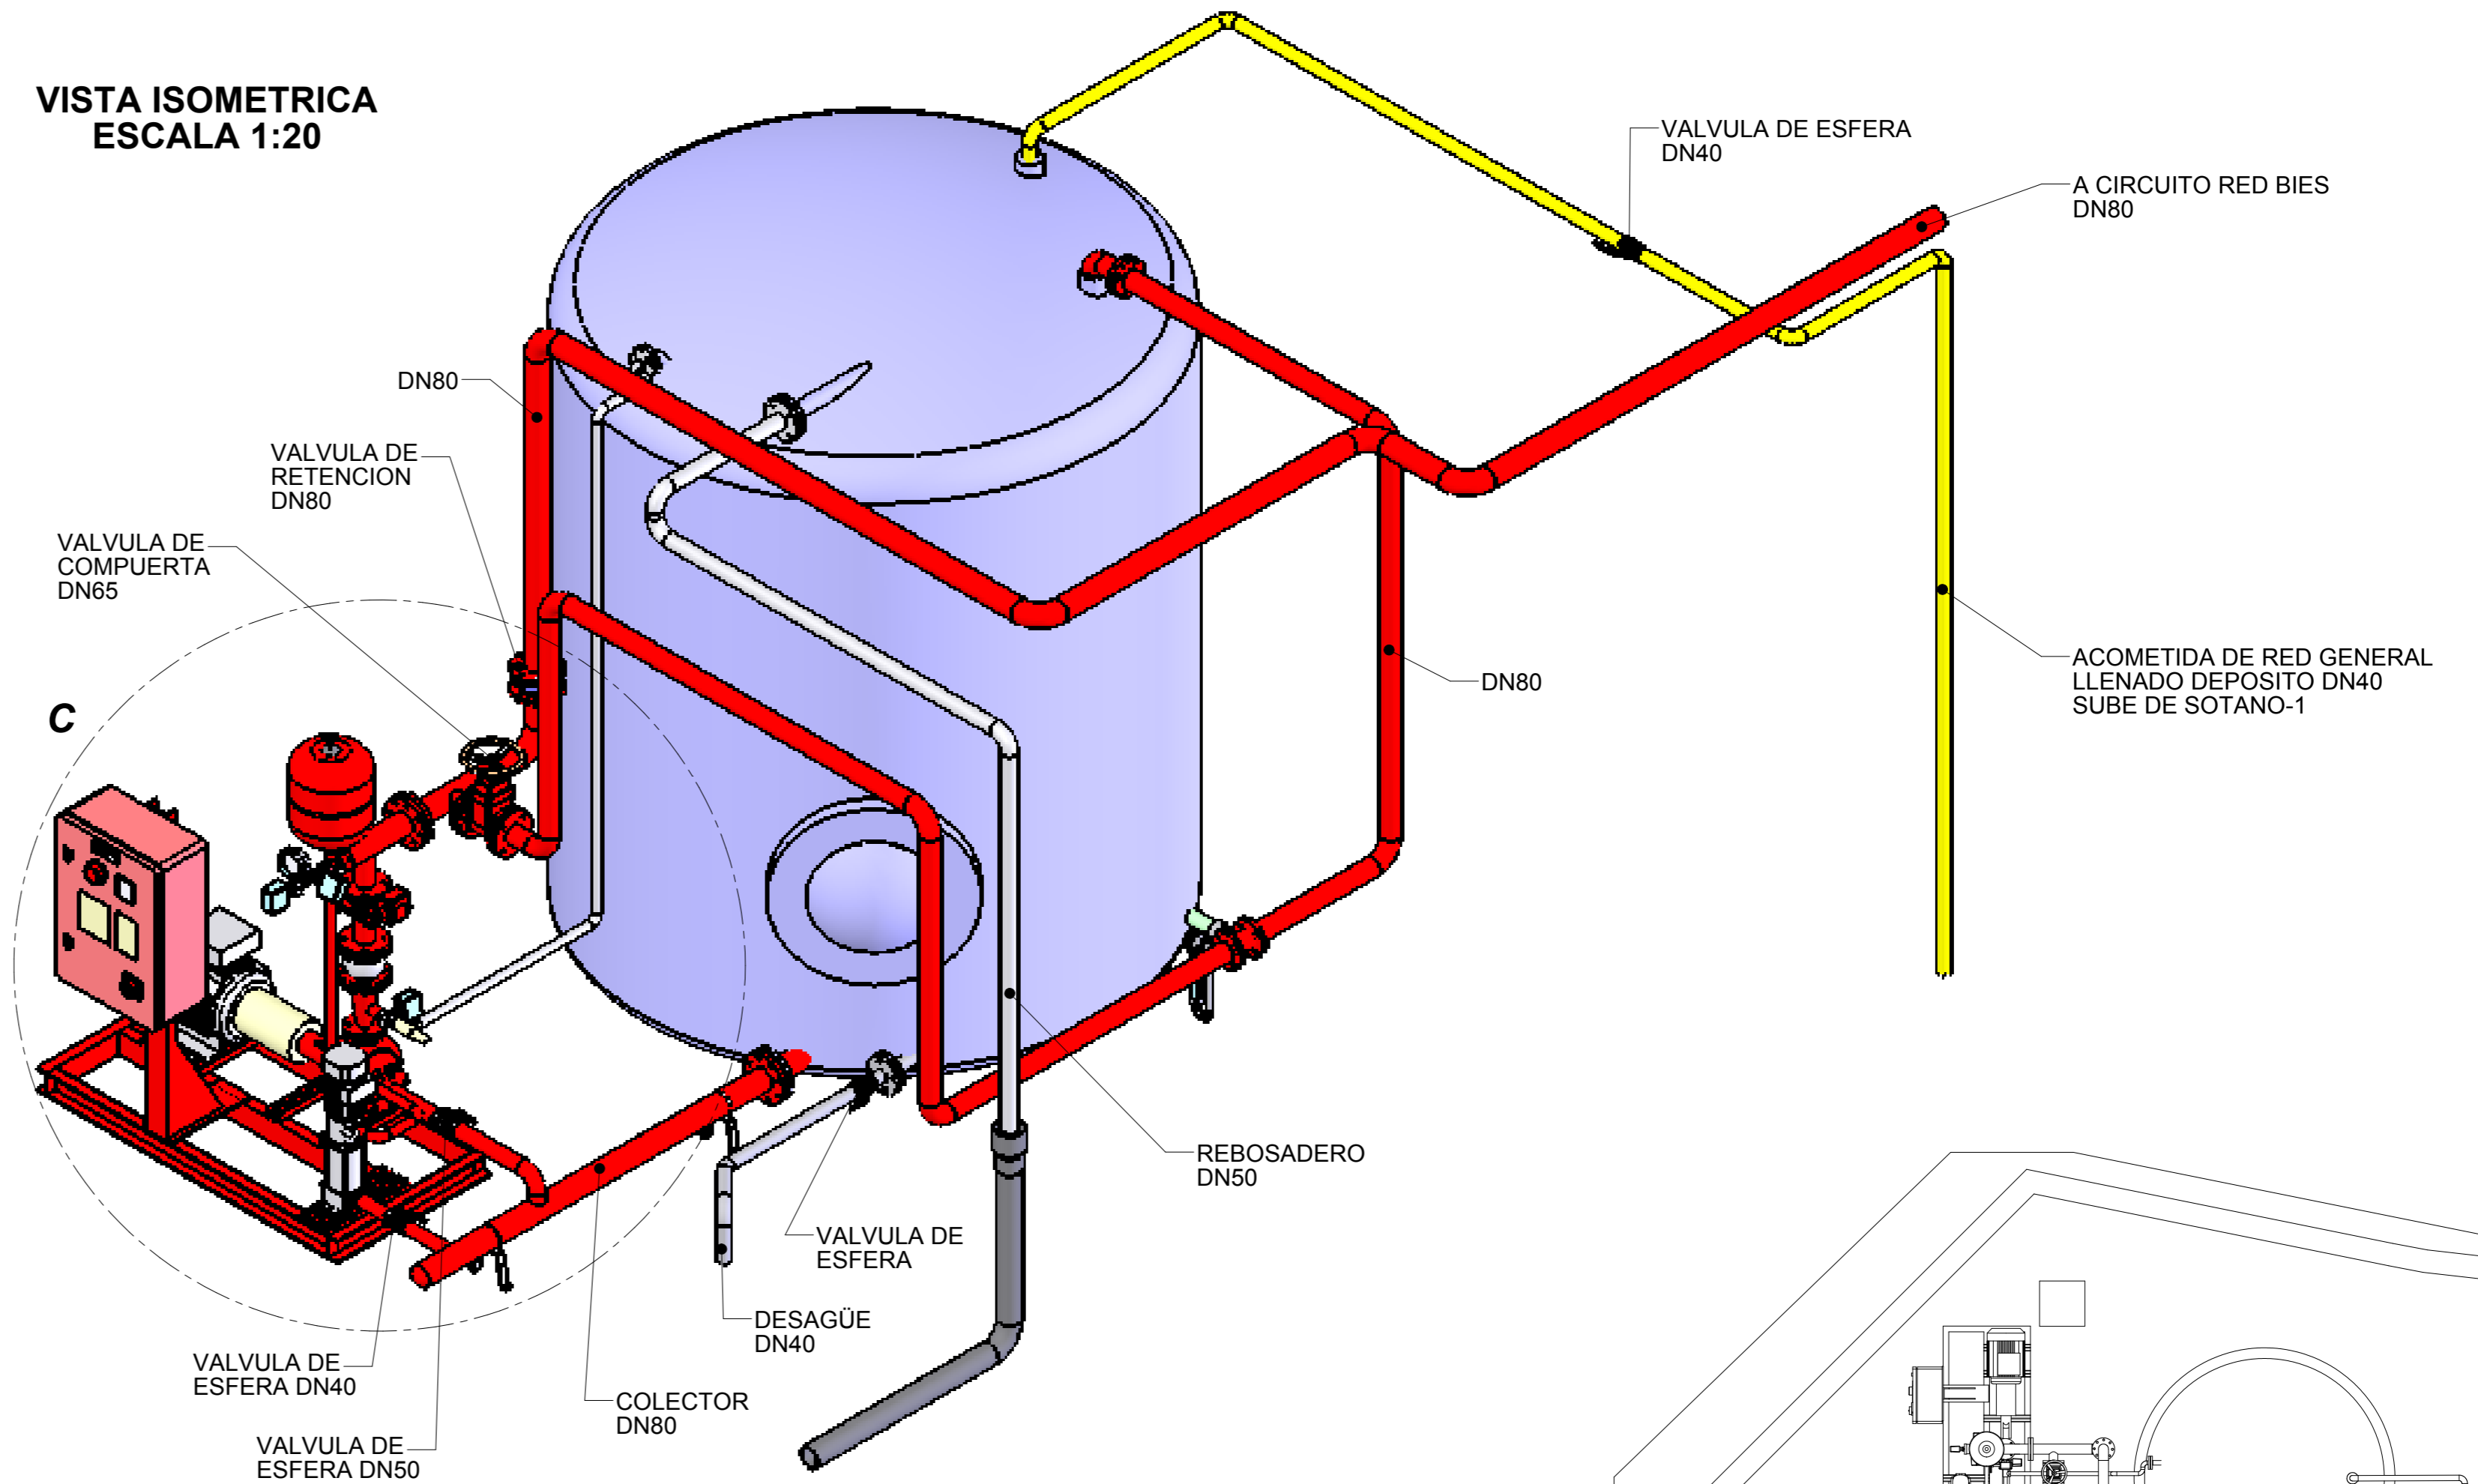

VISTA FRONTAL
ESCALA 1:20

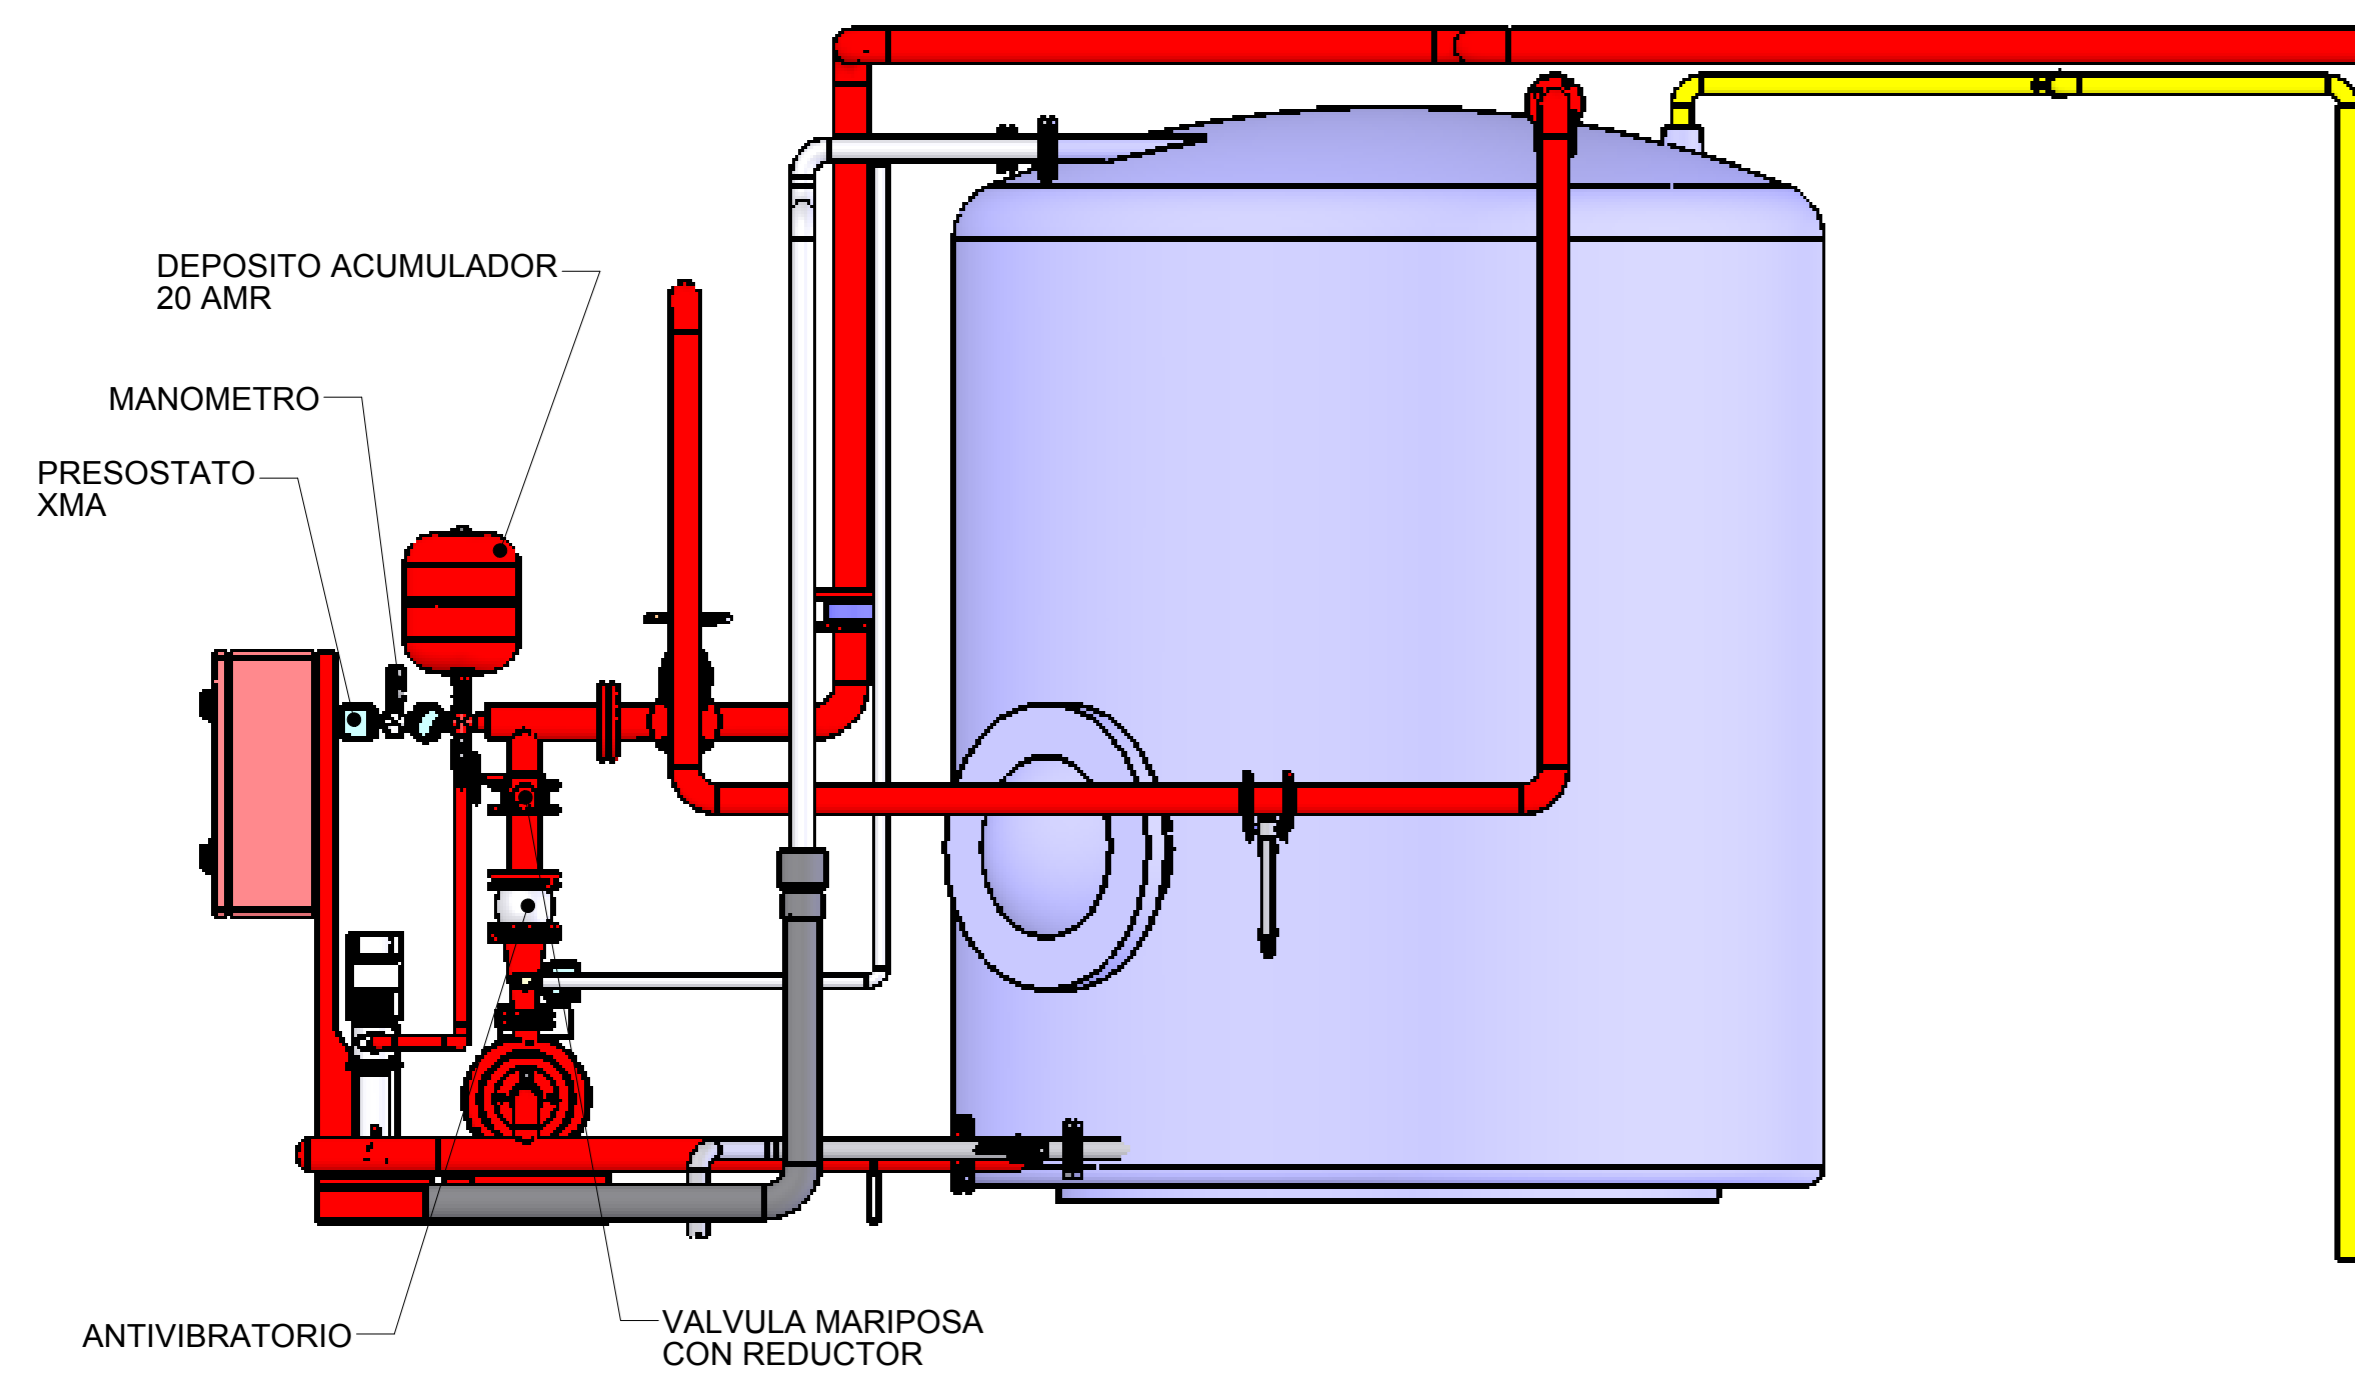

VISTA LATERAL
ESCALA 1:20

